
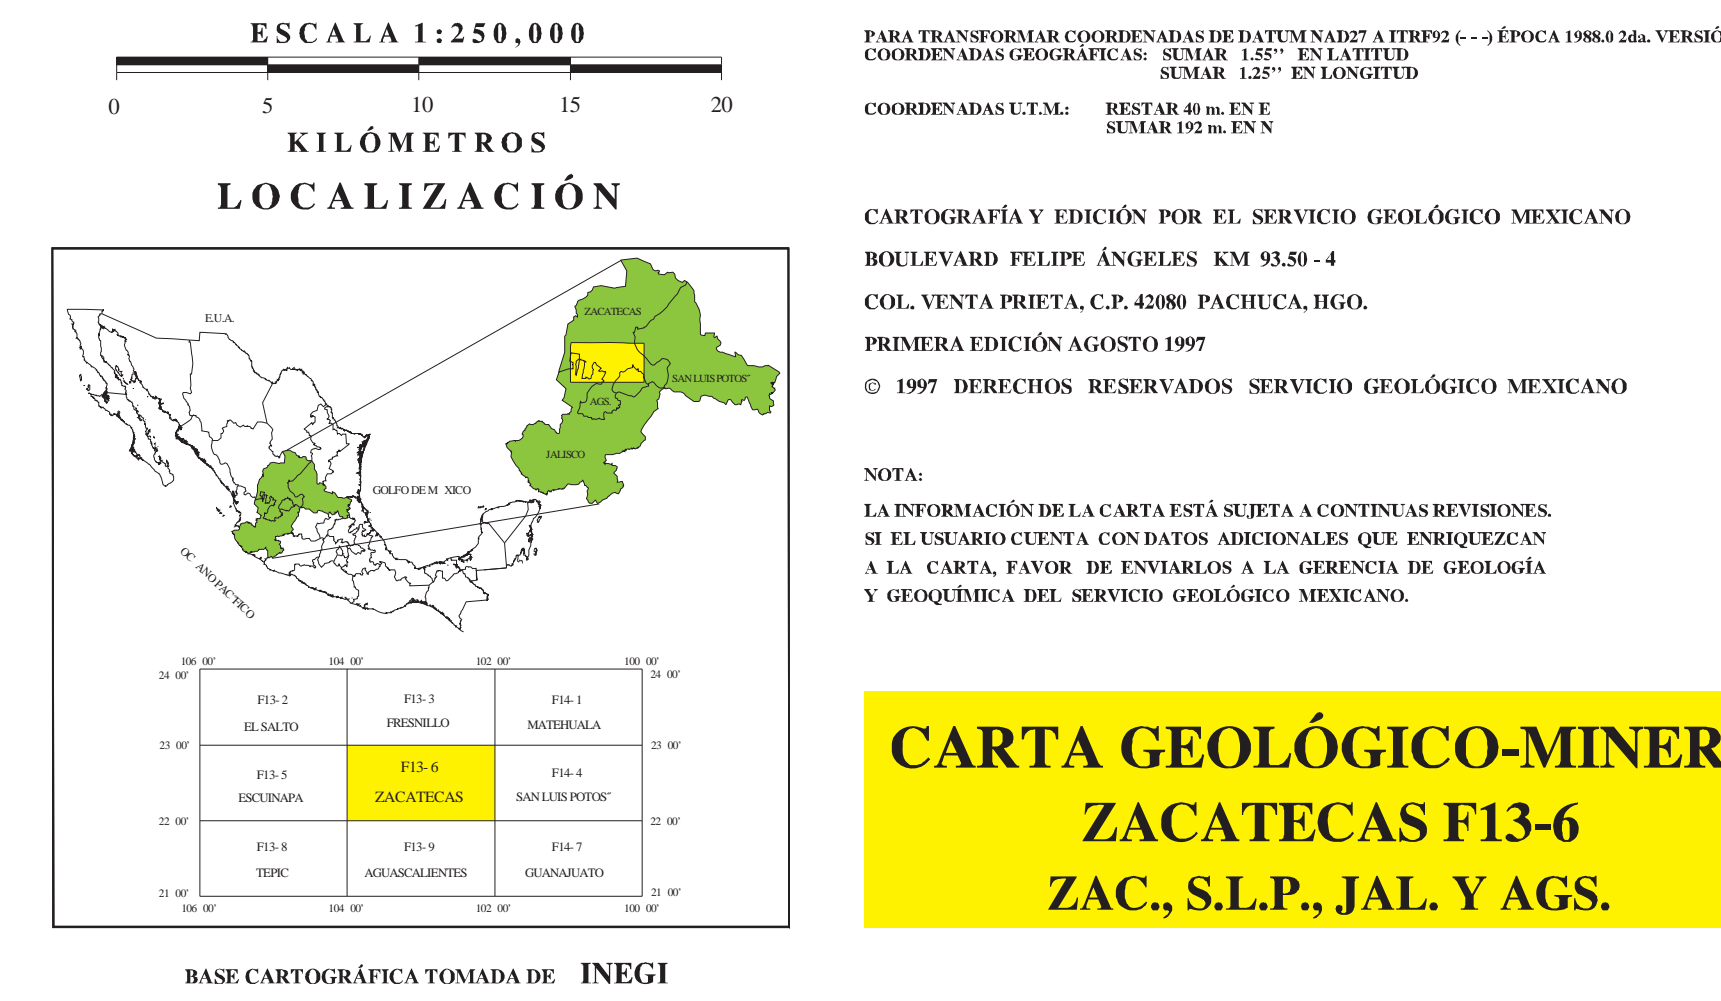
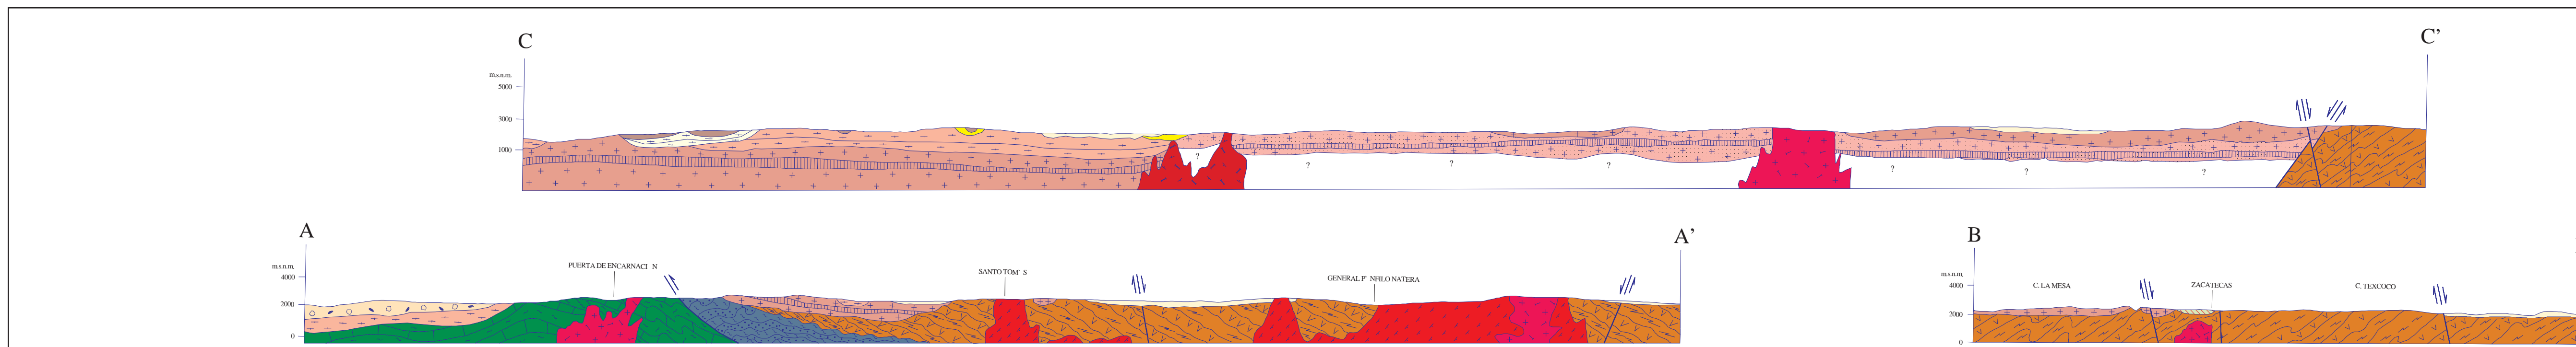
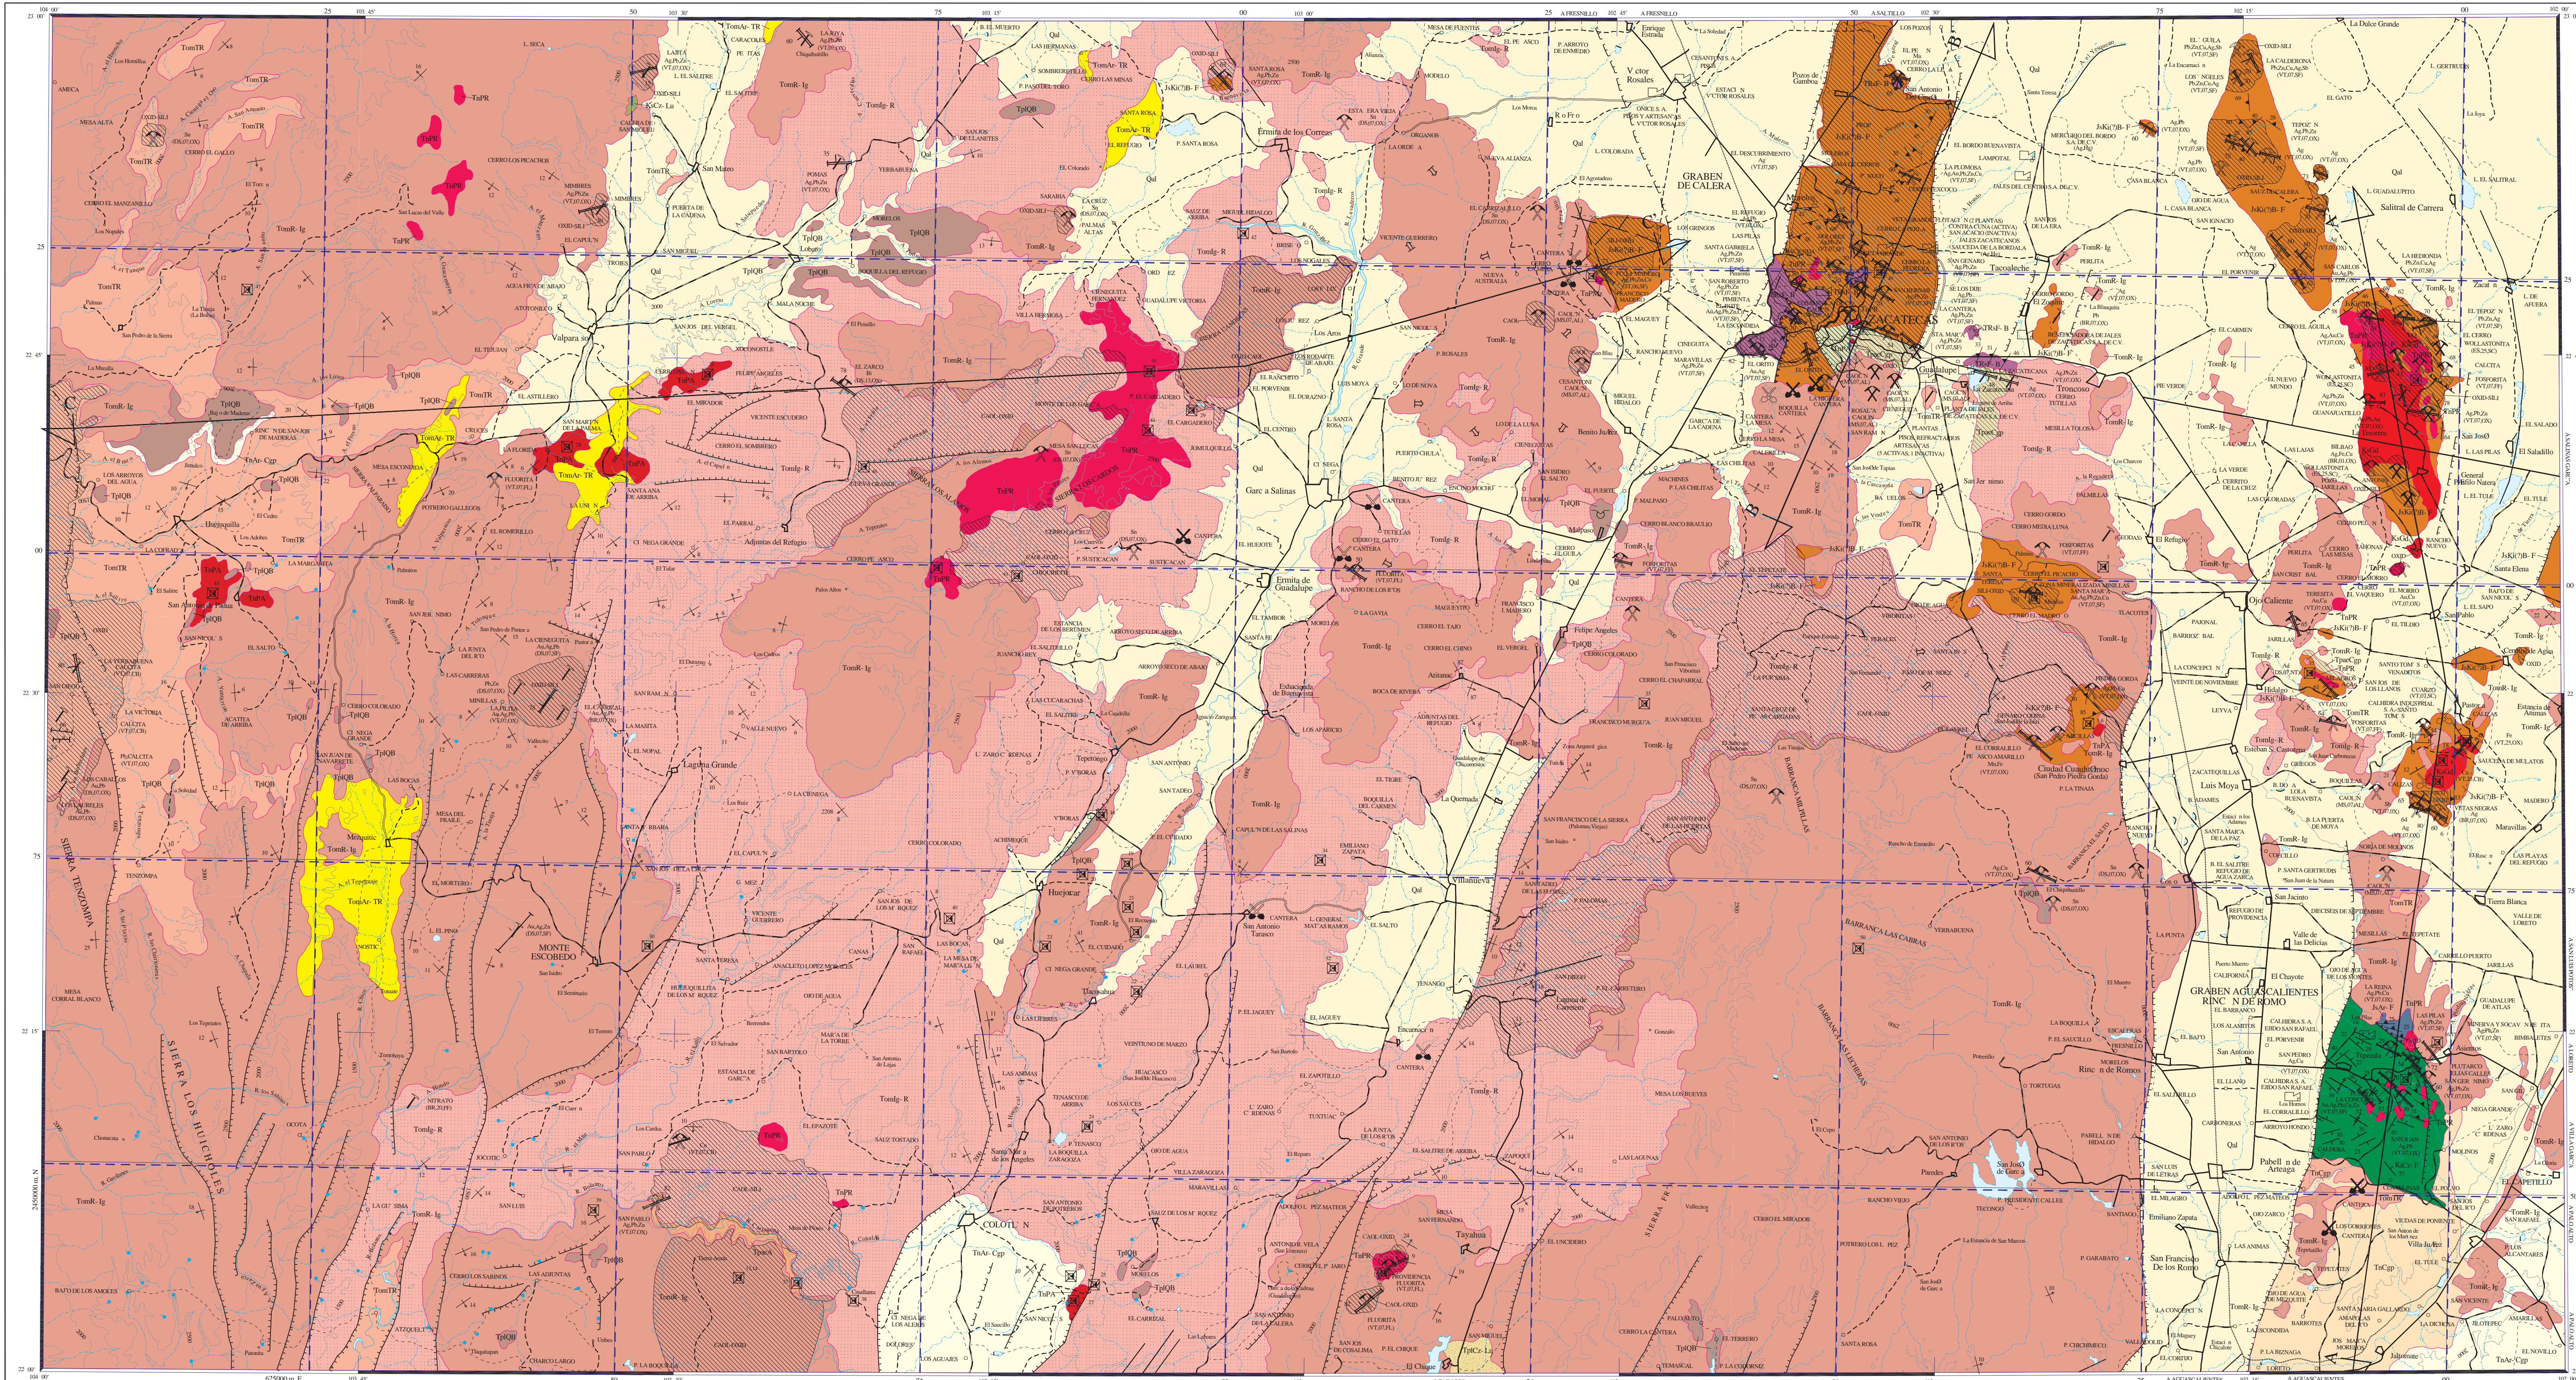


EXPLICACIÓN

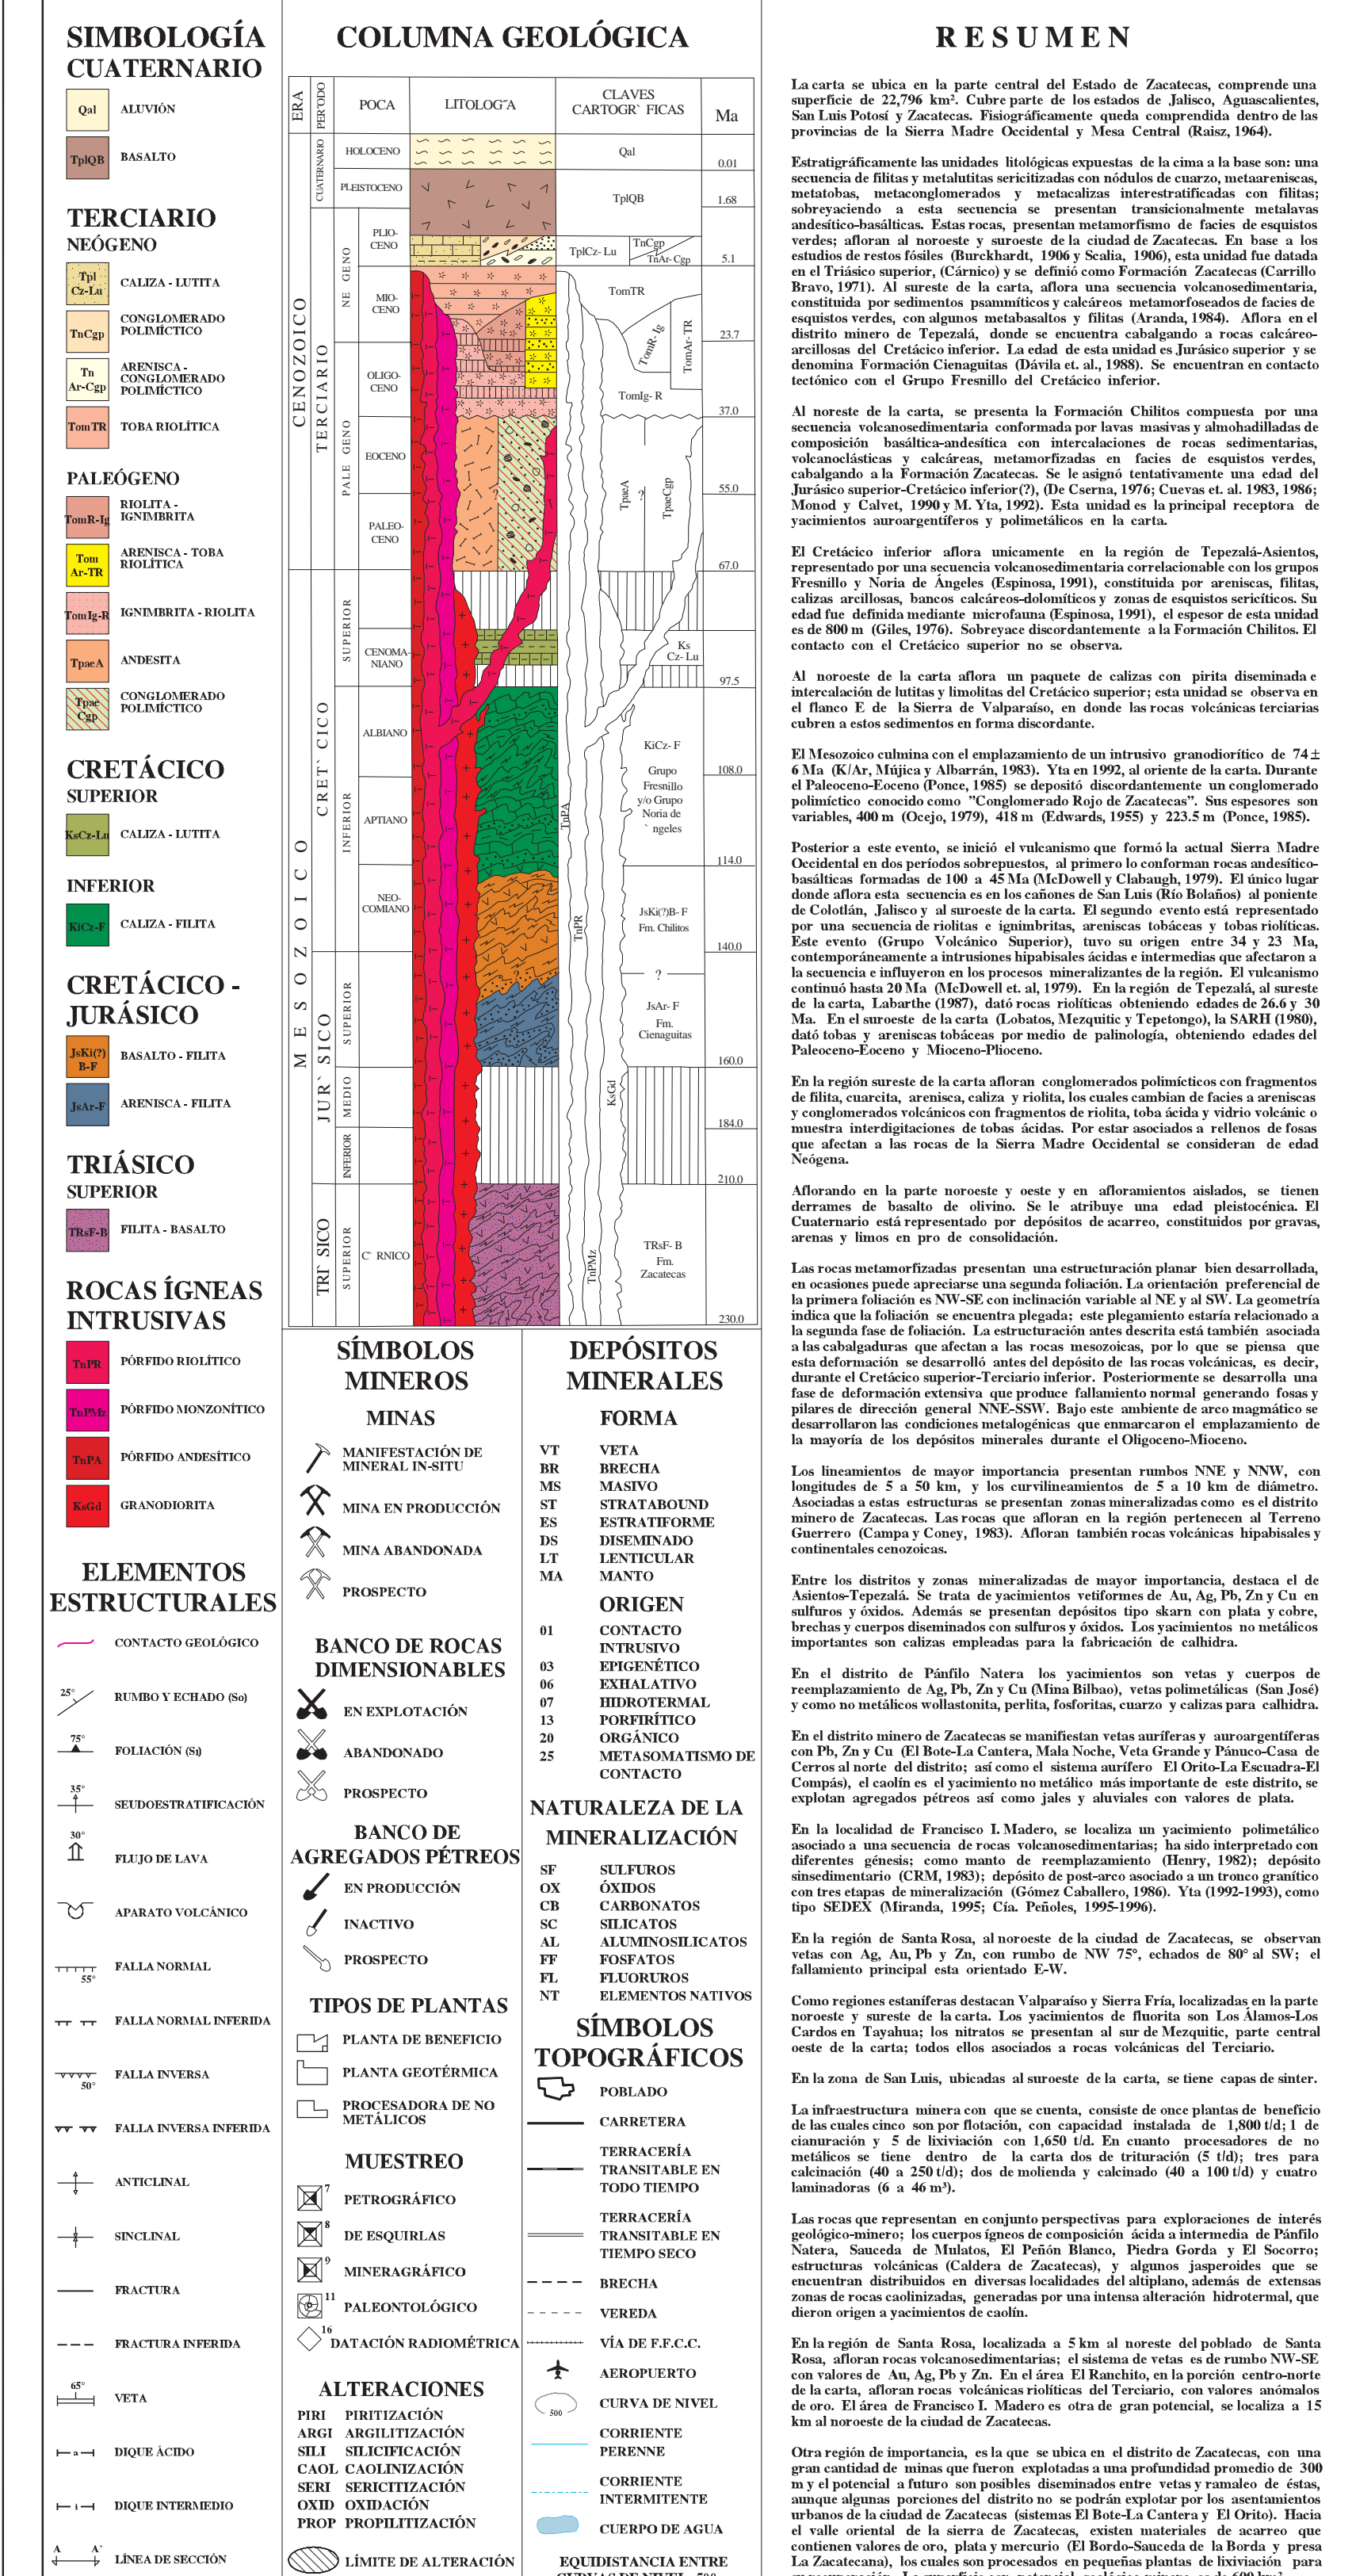

ESCALA HORIZONTAL 1:250,000
ESCALA VERTICAL 1:250,000

AUTORES:
ING. ANTONIO GONZÁLEZ ARROYO
ING. MARGARITO MARTÍNEZ TOVAR
ING. ALBERTO MONTAÑEZ CASTRO
ING. FRANCISCO J. CHAVEZ BANGEL
ING. J. MANUEL GARCÍA RUIZ